

BUILD IT YOURSELF KIT #6



- 32X48X8 BASIC SHELL
- PORCH AS SHOWN
- 2 - 3' HOUSE DOORS
- 6 - 3X4 VINYL WINDOWS
- 1 - 2'8"X3' VINYL WINDOW
- 1 - 2X3 VINYL WINDOW
- TRUSSES AT 2' ON CENTER
- STUDS AT 16" ON CENTER
- HOUSE WRAP
- 188' OF INTERIOR FRAMING
- SOFFIT AND FASCIA OVERHANG ON ROOF
- 40 YR WARRANTY 29 GAUGE METAL - 20 COLORS AVAILABLE

➤ *UPGRADE TO OSB & PREMIUM BOARD & BATT METAL SIDING AVAILABLE*

WE DELIVER UP TO 5 HOURS FROM POCAHONTAS, ARKANSAS.

*PLUS TAX & DELIVERY

ADDITIONAL FEES AND SURCHARGES MAY APPLY. PRICES ARE SUBJECT TO CHANGE WITHOUT NOTICE.

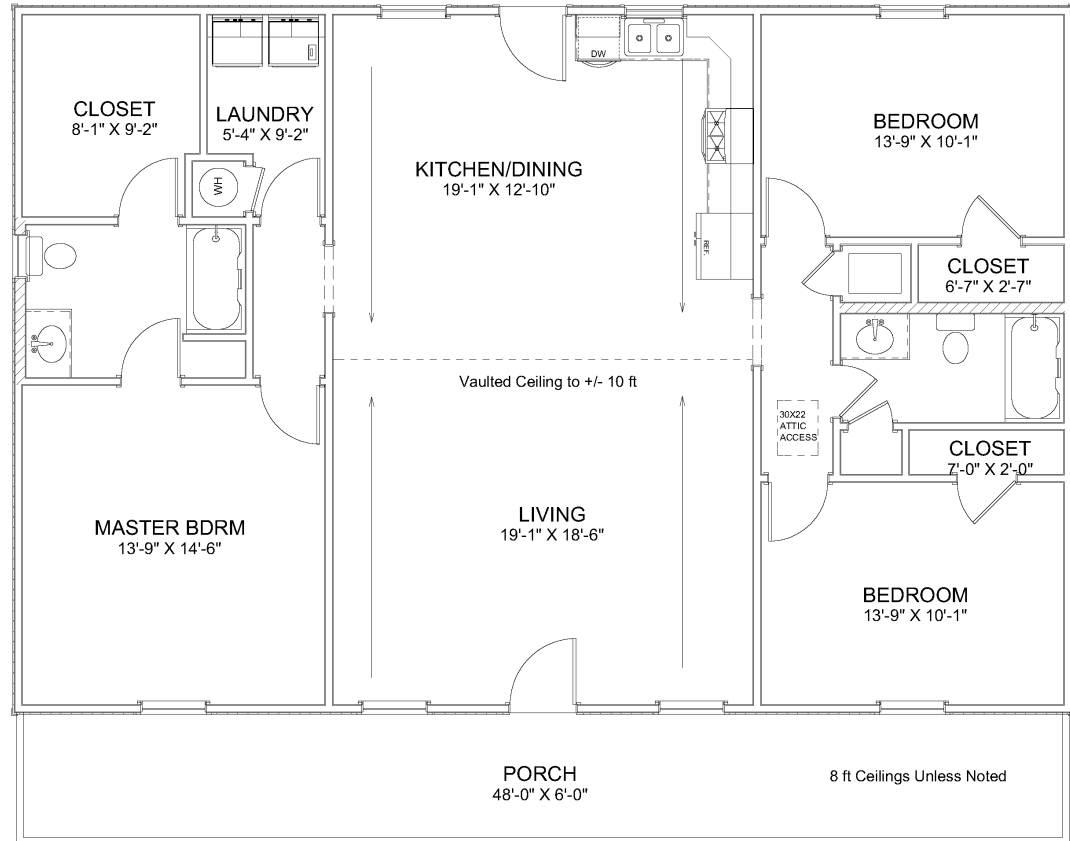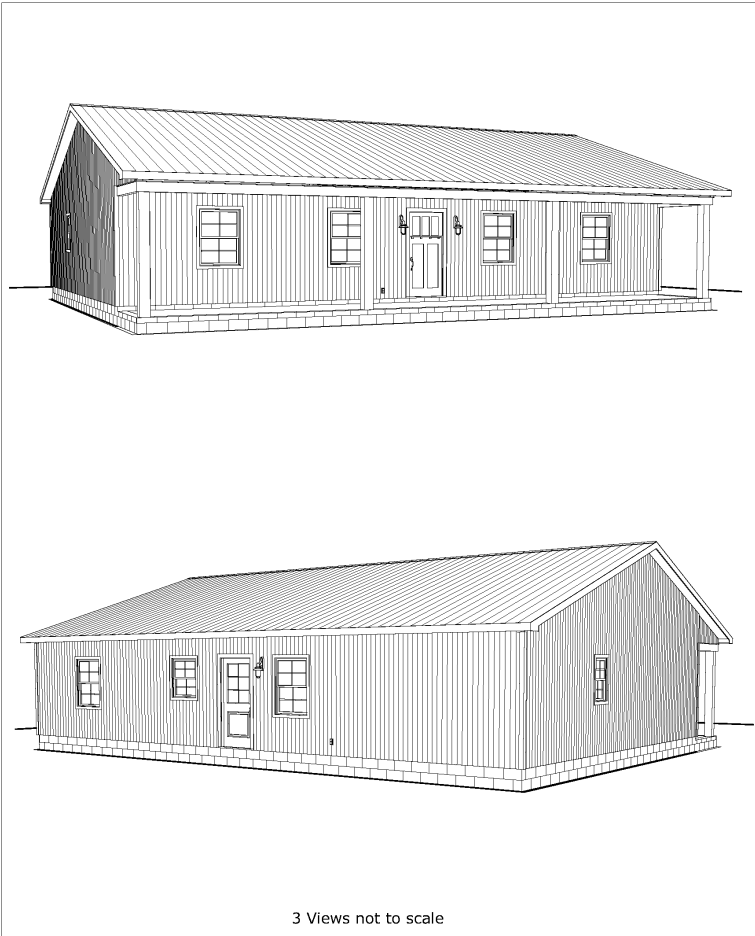

Living Area	1536 sf
Porch	288 sf
Total Under Roof	1824 sf

Floor Plan
Elevations
Dimensions
Structural
Foundation
Electrical

Page A.1
Page A.2
Page A.3
Page A.4
Page A.5
Page A.6

SHEET TITLE:
PLAN VIEW

PROJECT DESCRIPTION:
**Overman Plan #2019-6
Full Porch Porch**

DRAWINGS PROVIDED BY:
Overman Buildings
1100 Pine Rd.,
72455
870-6092 1500

DATE:
3/6/2019

SCALE:
1/4"=1'

SHEET:
A-1