

# **BUILD IT YOURSELF KIT #11**


- 36X50X8 BASIC SHELL
- PORCH AS SHOWN
- 2 - 3' HOUSE DOORS
- 6 - 3X4 VINYL WINDOWS
- 1 – 2'8"X3 VINYL WINDOW
- TRUSSES AT 2' ON CENTER
- STUDS AT 16" ON CENTER
- HOUSE WRAP
- 180' OF INTERIOR FRAMING
- SOFFIT AND FASCIA OVERHANG ON ROOF
- 40 YR WARRANTY 29 GAUGE METAL - 20 COLORS AVAILABLE

➤ *UPGRADE TO OSB & PREMIUM BOARD & BATT METAL SIDING AVAILABLE*


WE DELIVER UP TO 5 HOURS FROM POCAHONTAS, ARKANSAS.

\*PLUS TAX & DELIVERY

ADDITIONAL FEES AND SURCHARGES MAY APPLY. PRICES ARE SUBJECT TO CHANGE WITHOUT NOTICE.

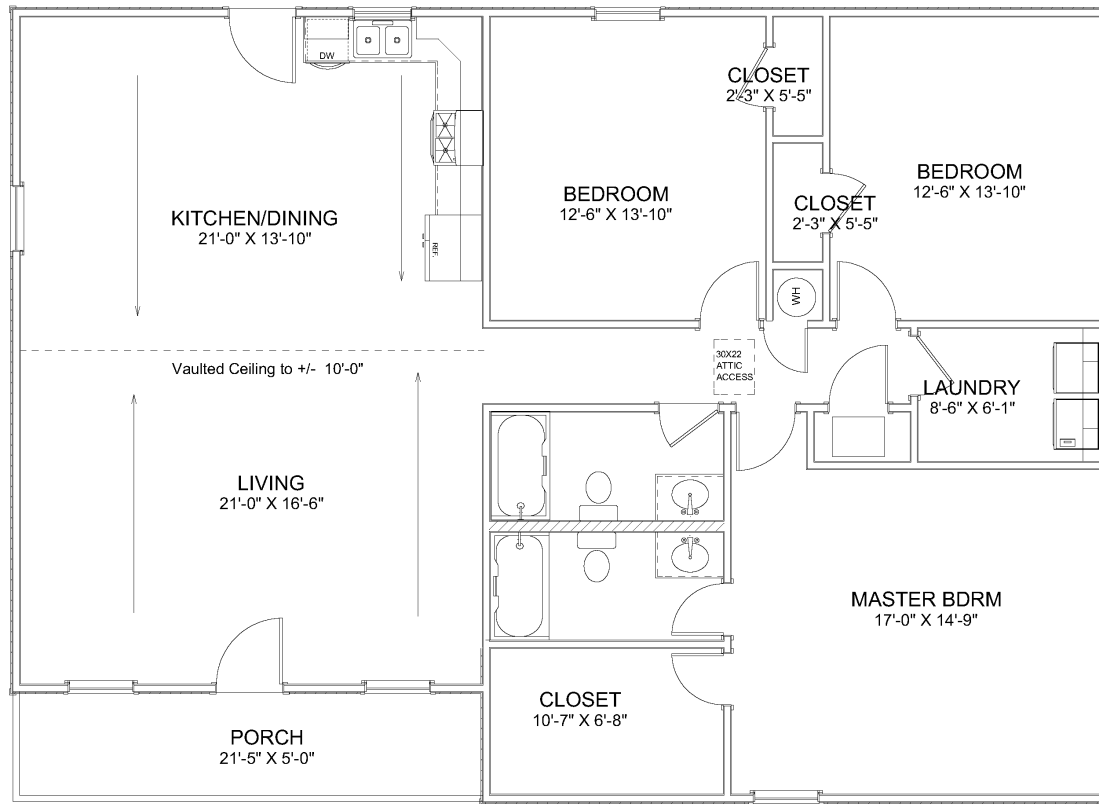

CEILINGS 8 FT UNLESS NOTED

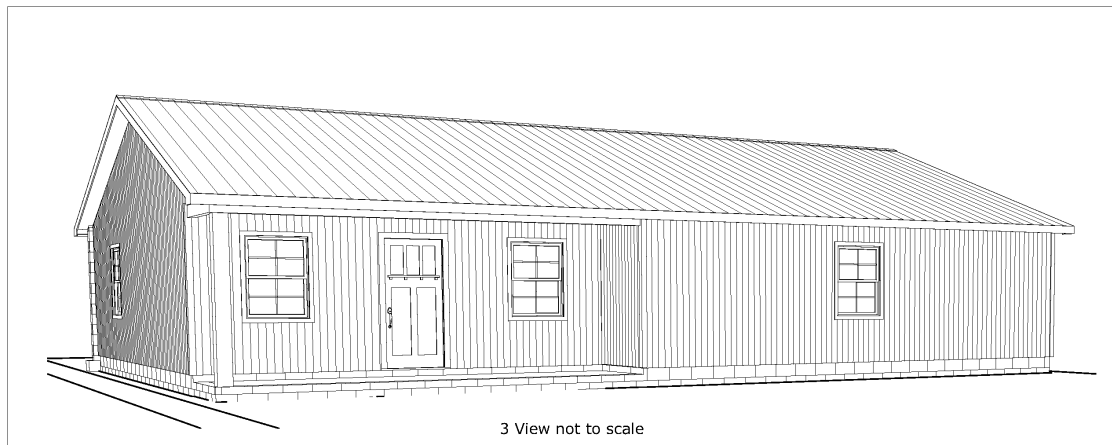

3 View not to scale

Living Area	1693 sf
Porch	107 sf
Total Under Roof	1800 sf

Floor Plan  
Elevations  
Dimensions  
Foundation  
Electrical

Page A1  
Page A2  
Page A3  
Page A4  
Page A5  
Page A6

PLAN VIEW

SHEET TITLE:

PROJECT DESCRIPTION:  
Overman Plan #2019-11  
Corner Porch

DRAWINGS PROVIDED BY:  
Overman Buildings  
1100 Park Rd. # 72405  
870-669-1900

DATE:  
3/18/2019

SCALE:  
1/4" = 1'

SHEET:  
**A-1**